



Stairs

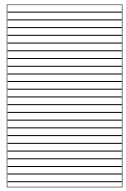

Door

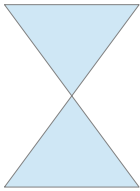

Cubby

Womens
Bathroom

Ice

Mens
Bathroom

Coats

Large Banquet Hall

Timeline Room

Office

Pantry

Kitchen

Bar

Storage

Upper Floors

Gift Shop


Basement

Entrance



Archives

Busz Room



Ford Room/
Generator Room

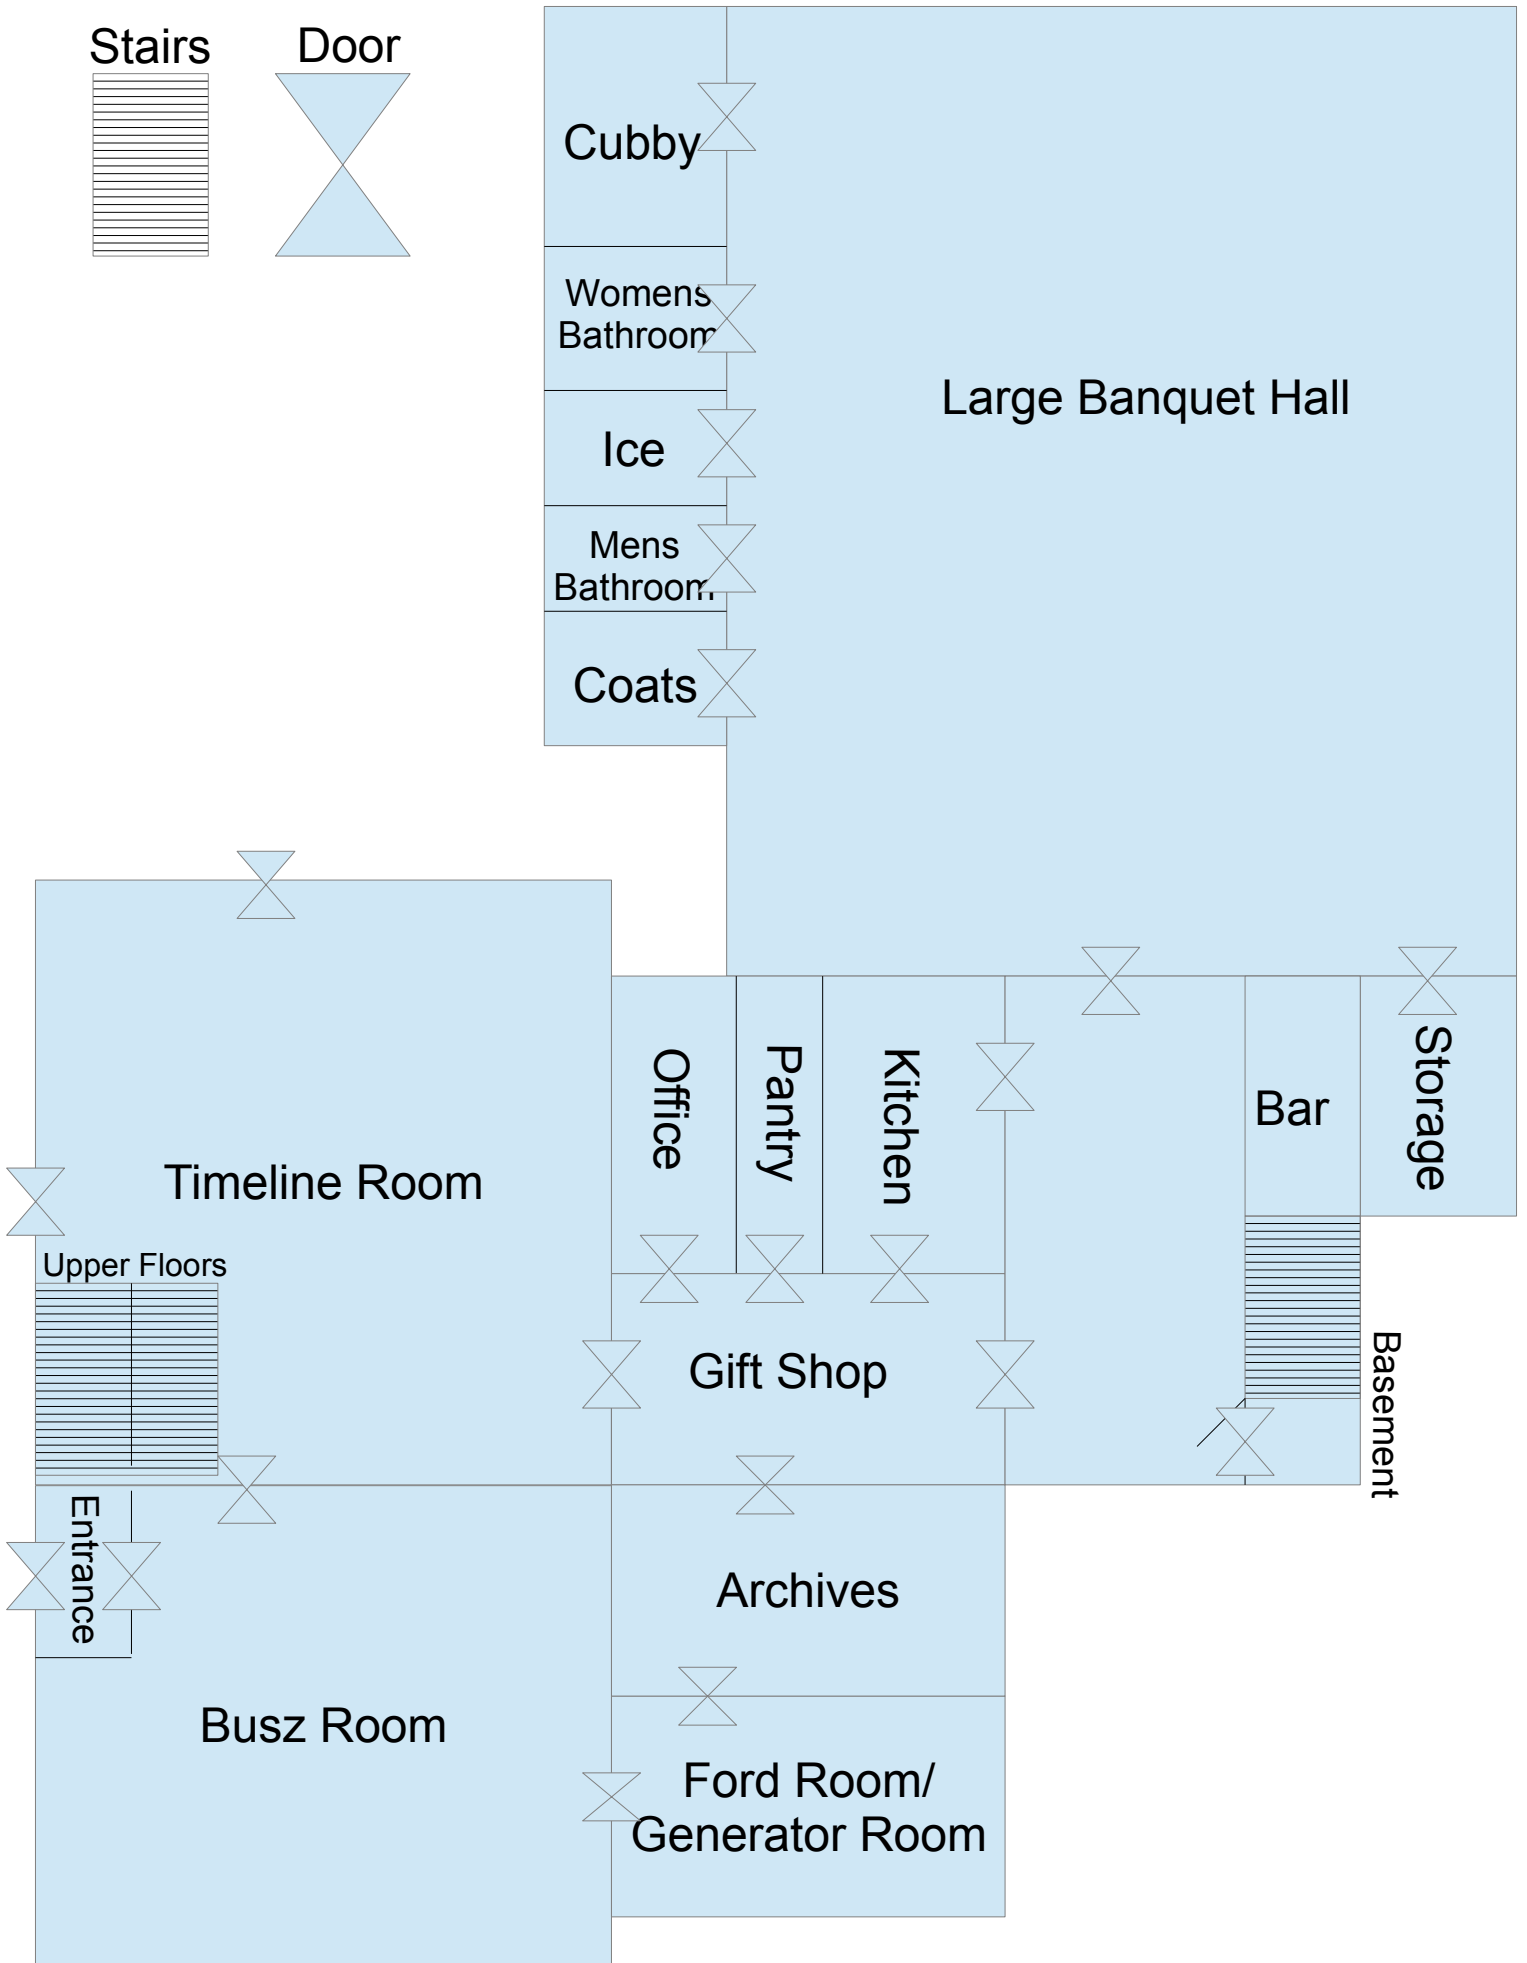


Floorplan With Basement Overlay

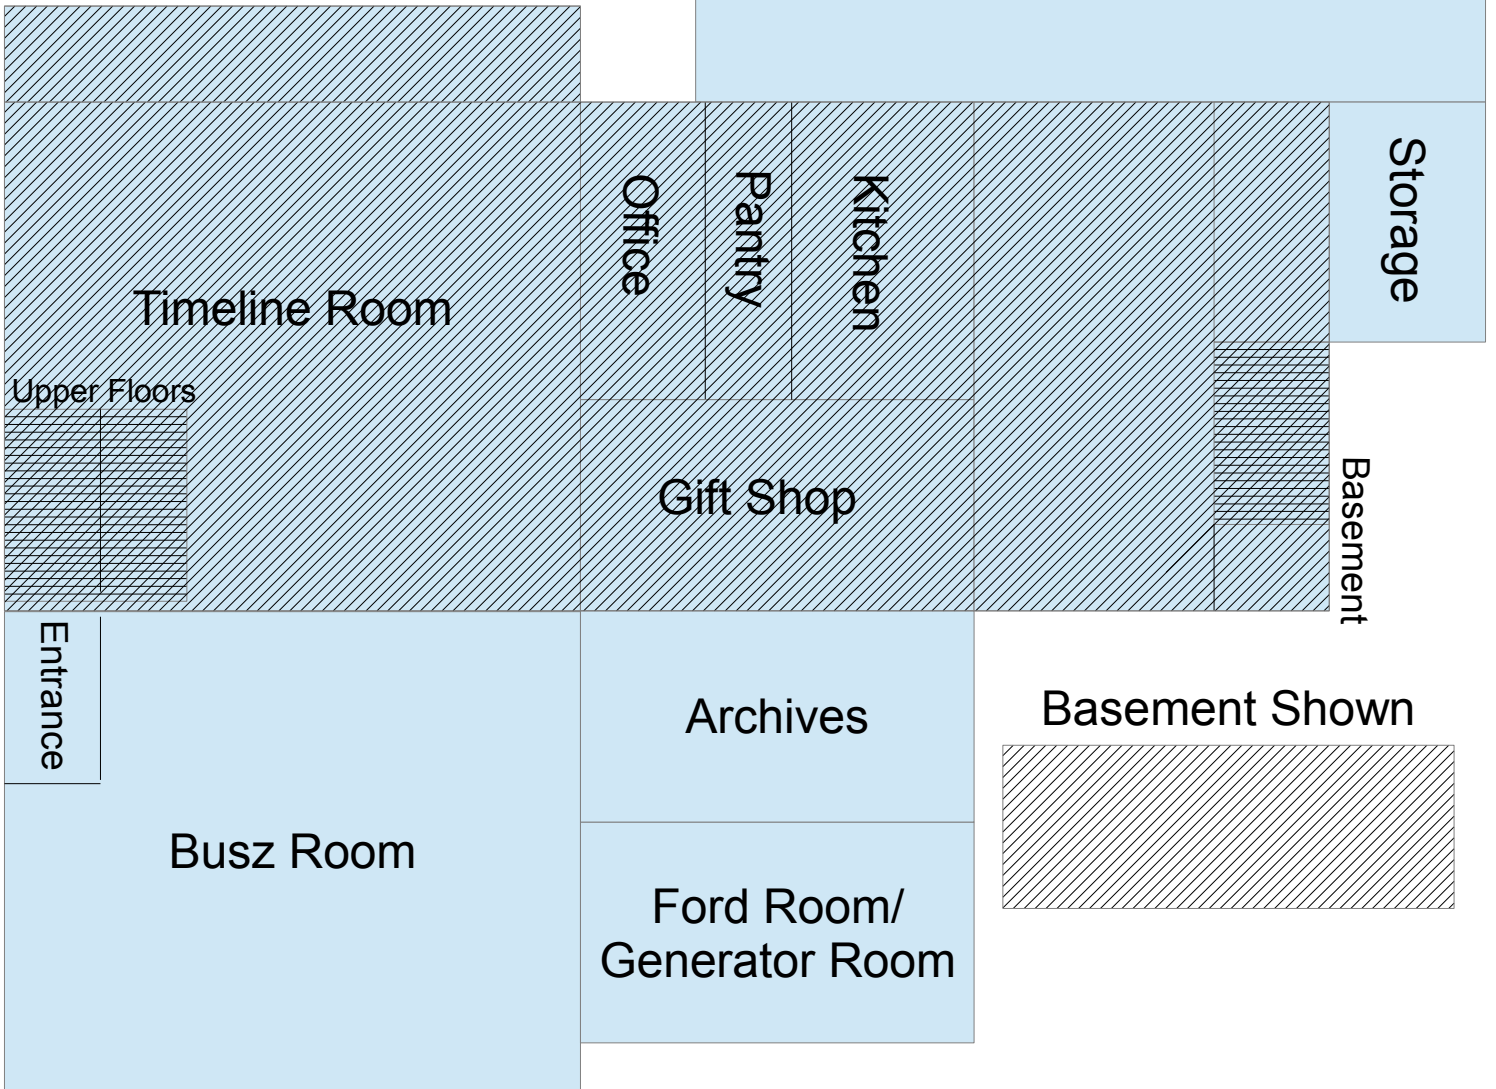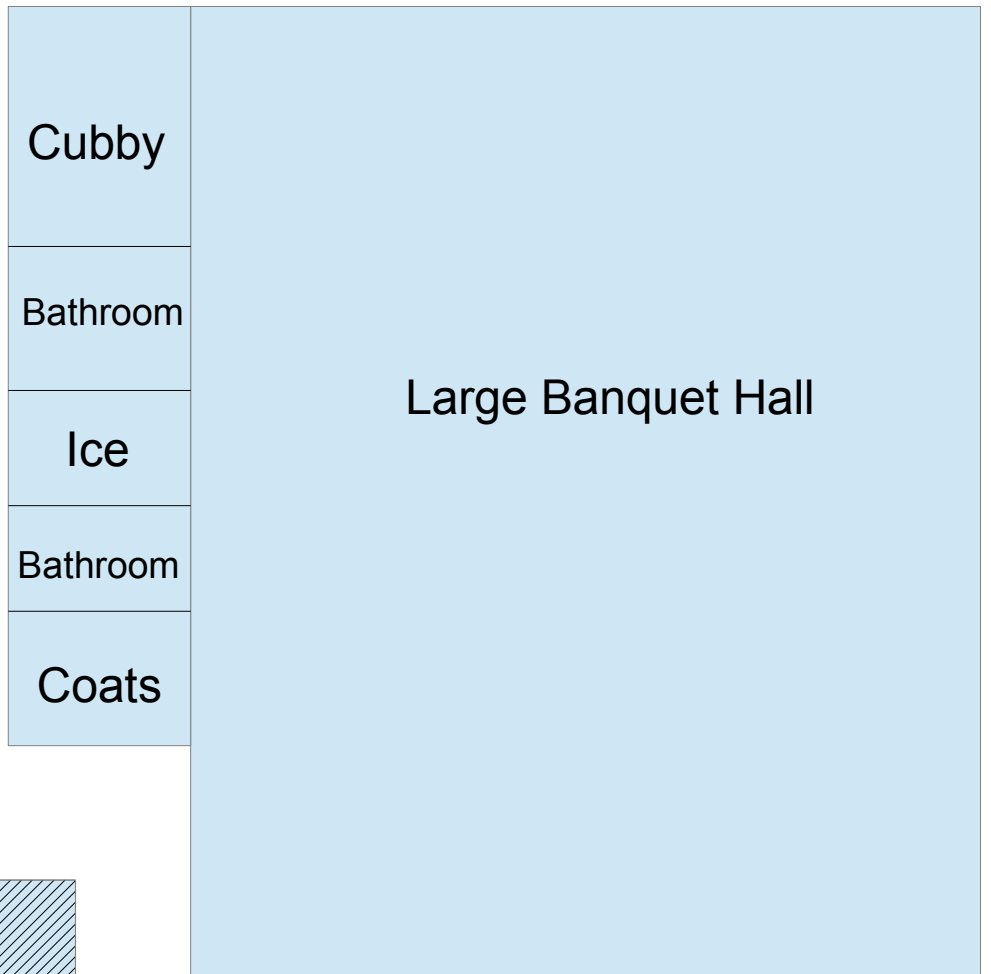


Basement Layout

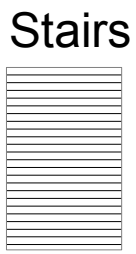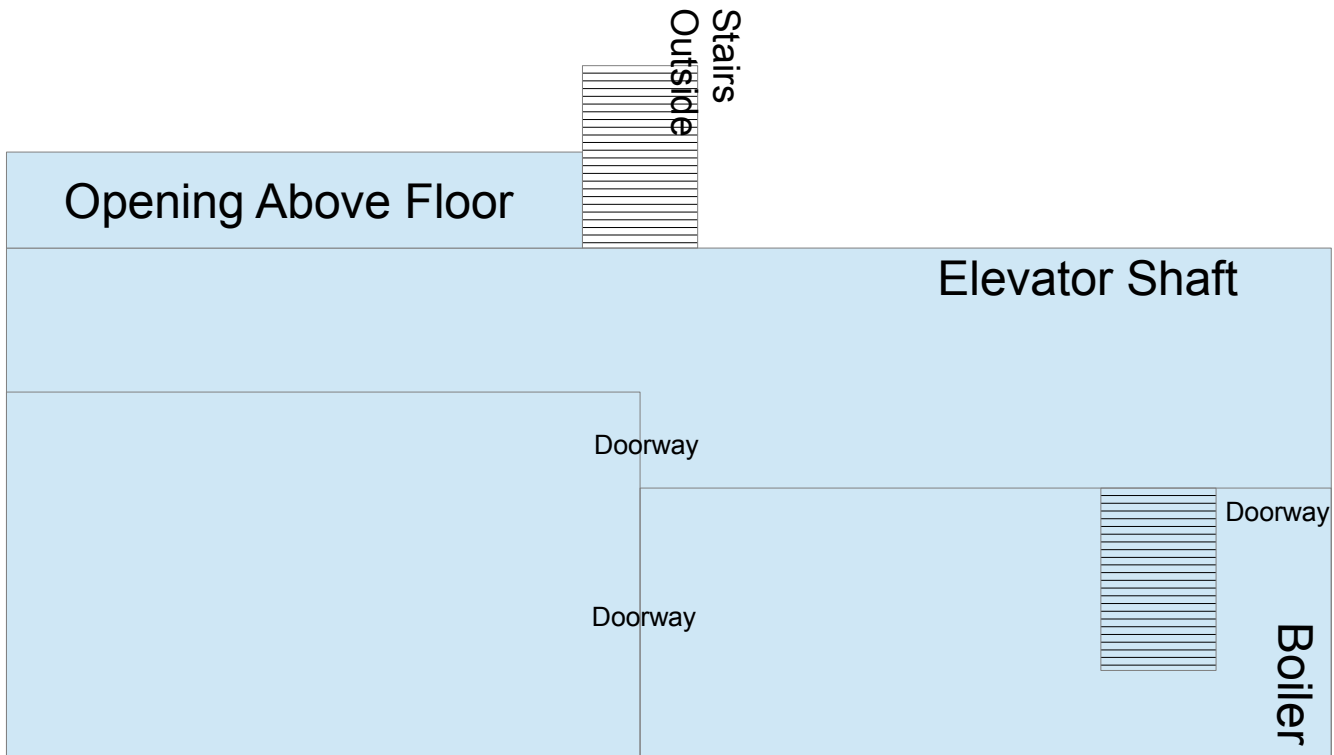

Stairs

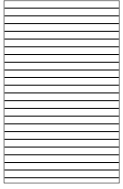

Section1

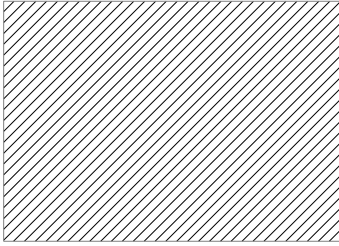

Cubby

Bathroom

Ice

Bathroom

Coats

Large Banquet Hall

Storage


Timeline Room

Office

Pantry

Kitchen

Upper Floors

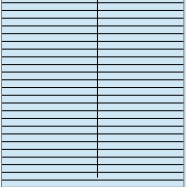

Gift Shop

Basement


Entrance

Archives


Busz Room

Ford Room/
Generator Room





Stairs

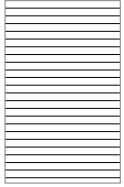


Section2

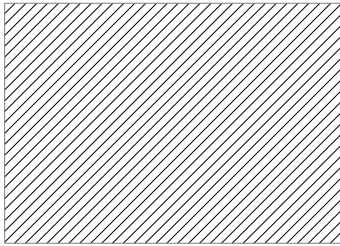


All Floors

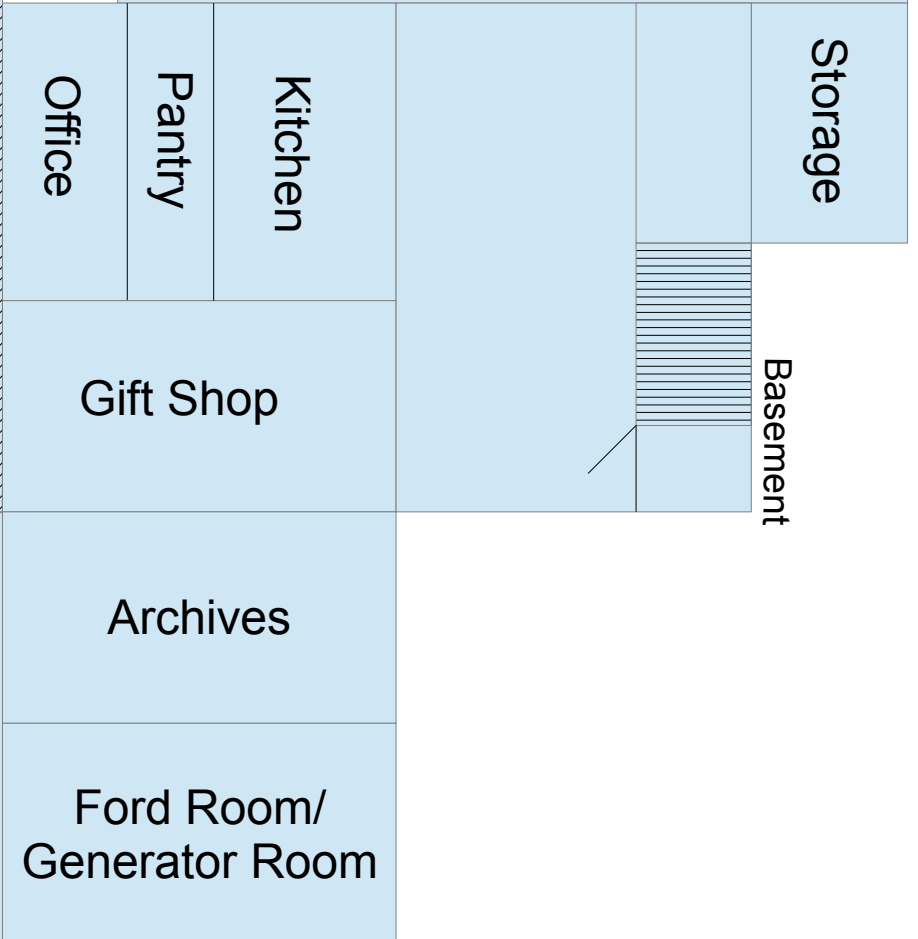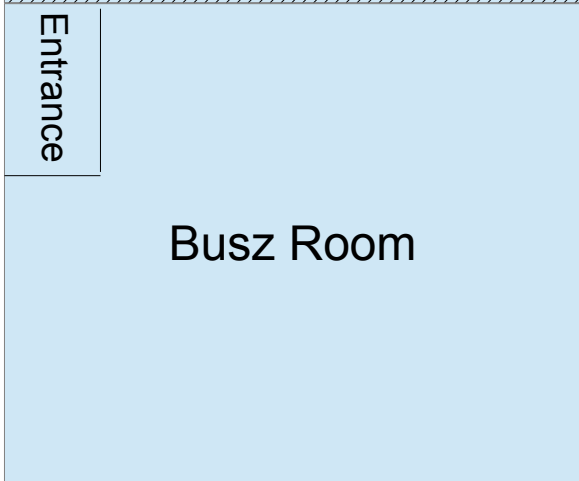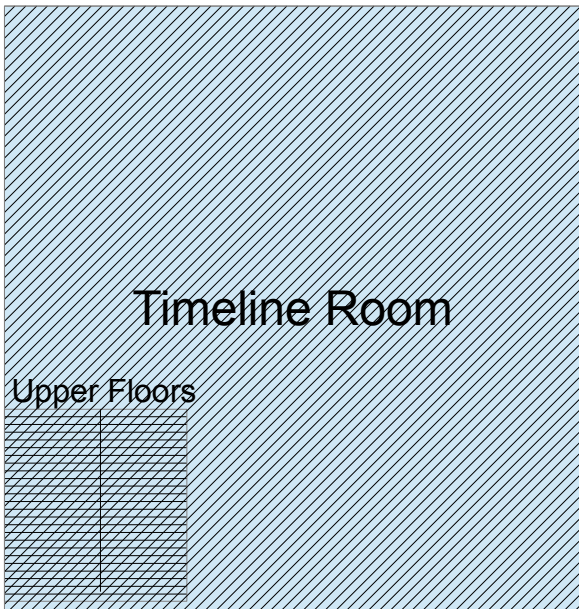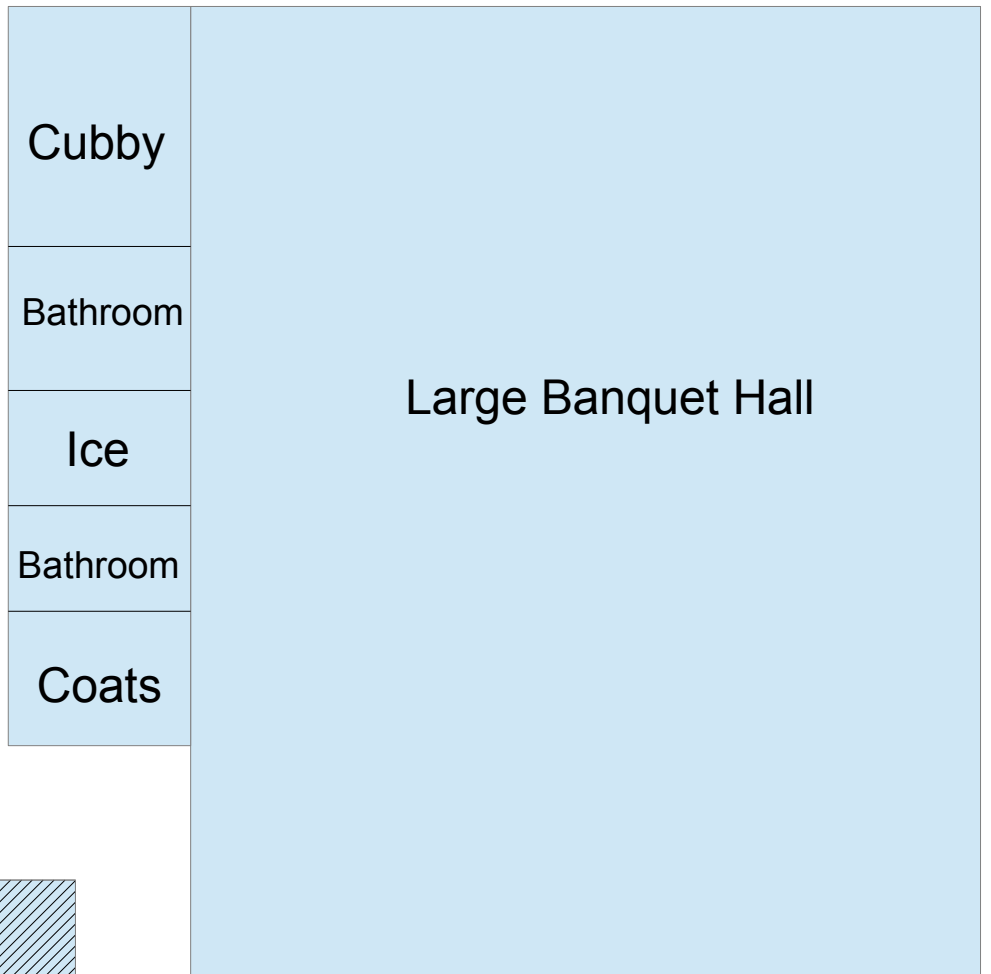

Stairs

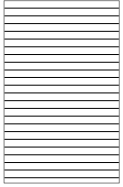

Section3

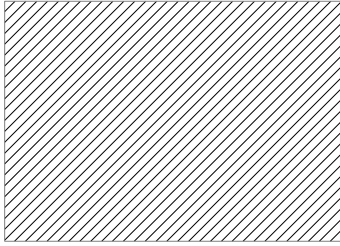

Cubby

Bathroom

Ice

Bathroom

Coats

Large Banquet Hall

Timeline Room

Upper Floors

Entrance

Busz Room

Office

Pantry

Kitchen

Gift Shop

Archives

Ford Room/
Generator Room

Storage


Basement

Stairs



Section4

Basement Only

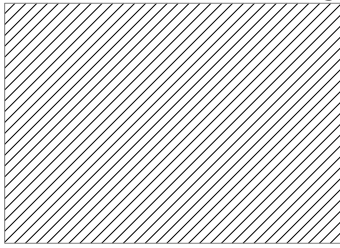

See Basement Layout

Cubby

Bathroom

Ice

Bathroom

Coats

Large Banquet Hall

Storage


Timeline Room

Office

Pantry

Kitchen

Upper Floors

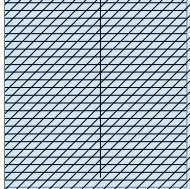

Gift Shop

Basement


Entrance

Archives

Busz Room

Ford Room/
Generator Room

Upper Floorplans

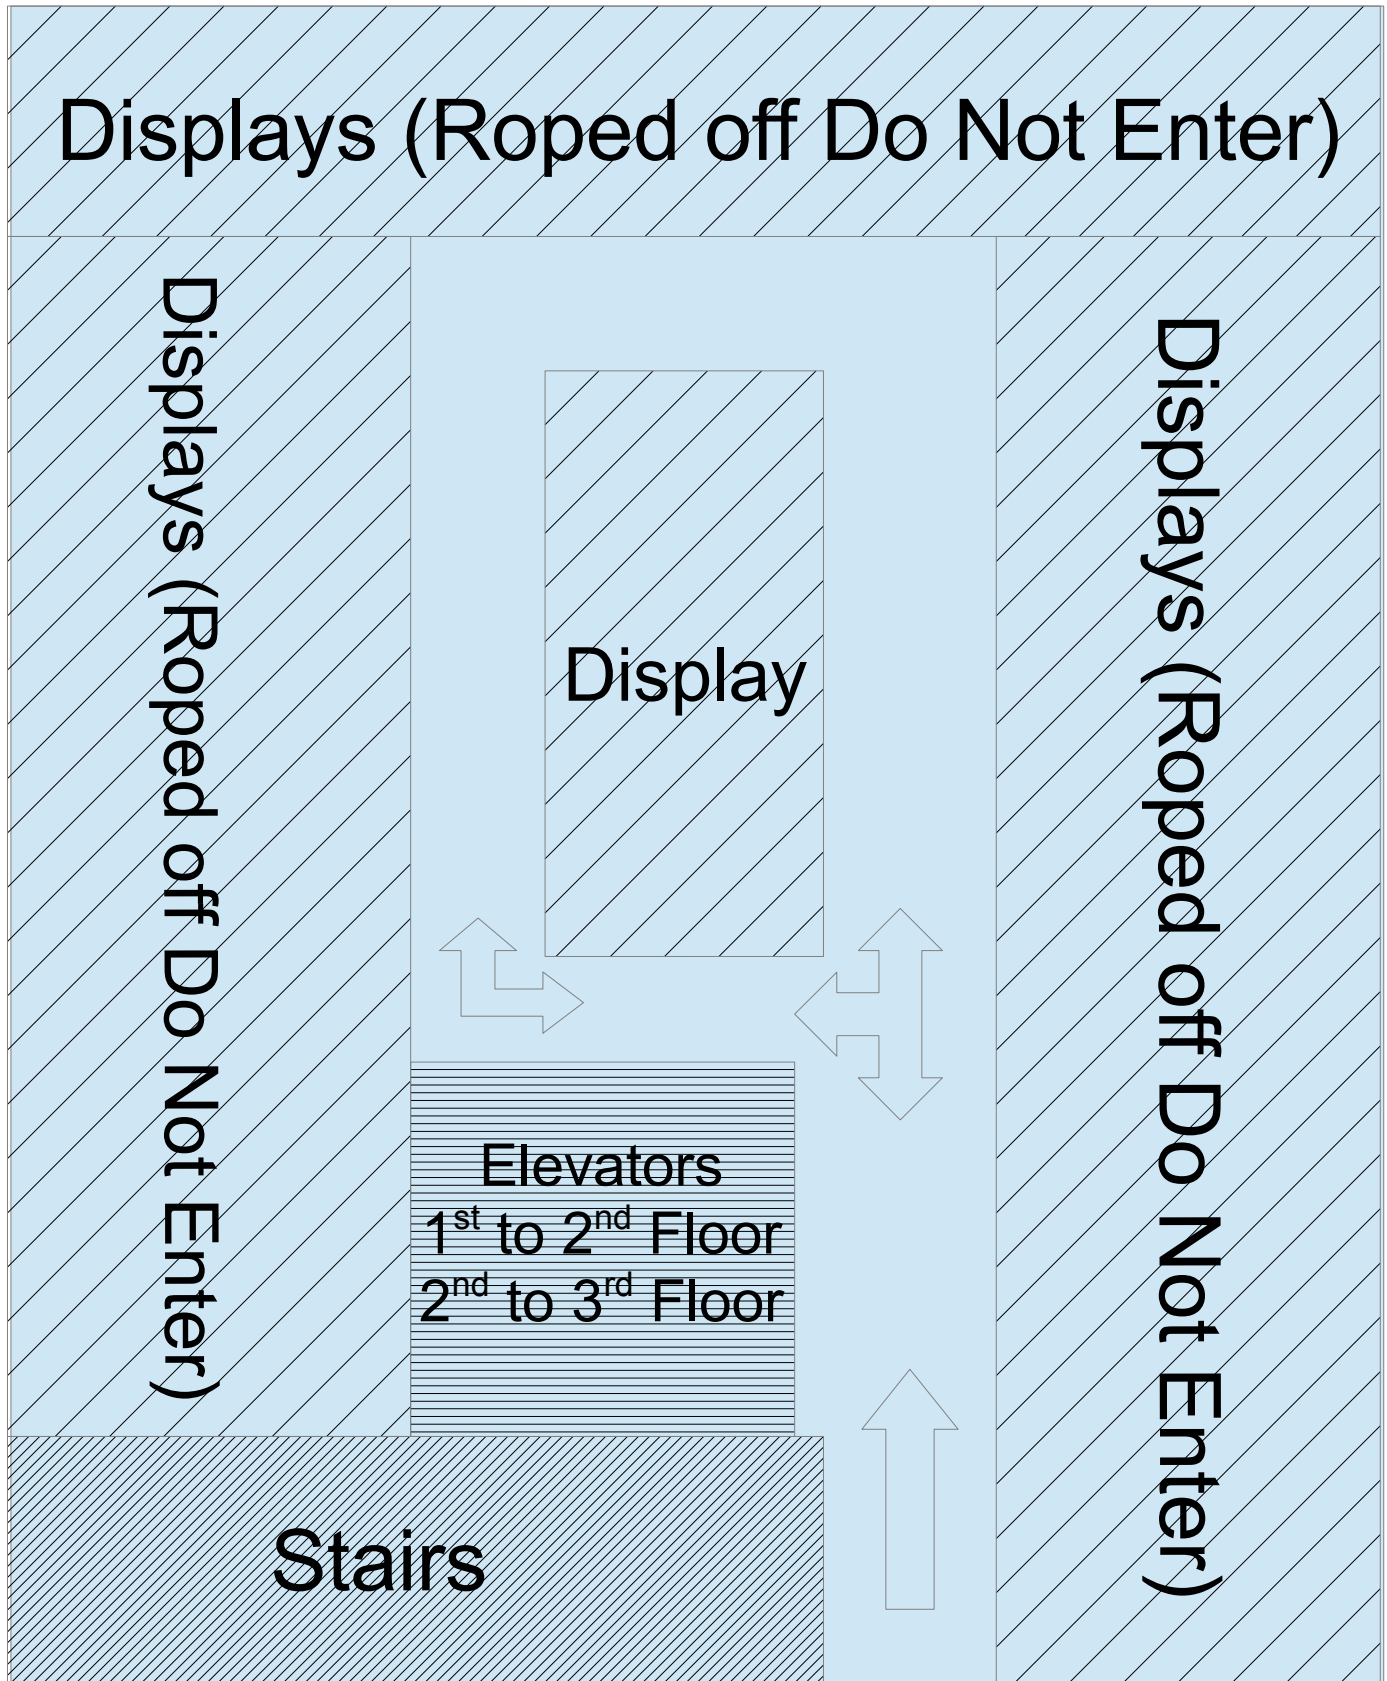

Estimated floor plan not to scale, just a rough idea of the layout

Floorplan With Upper Floors Overlay

